

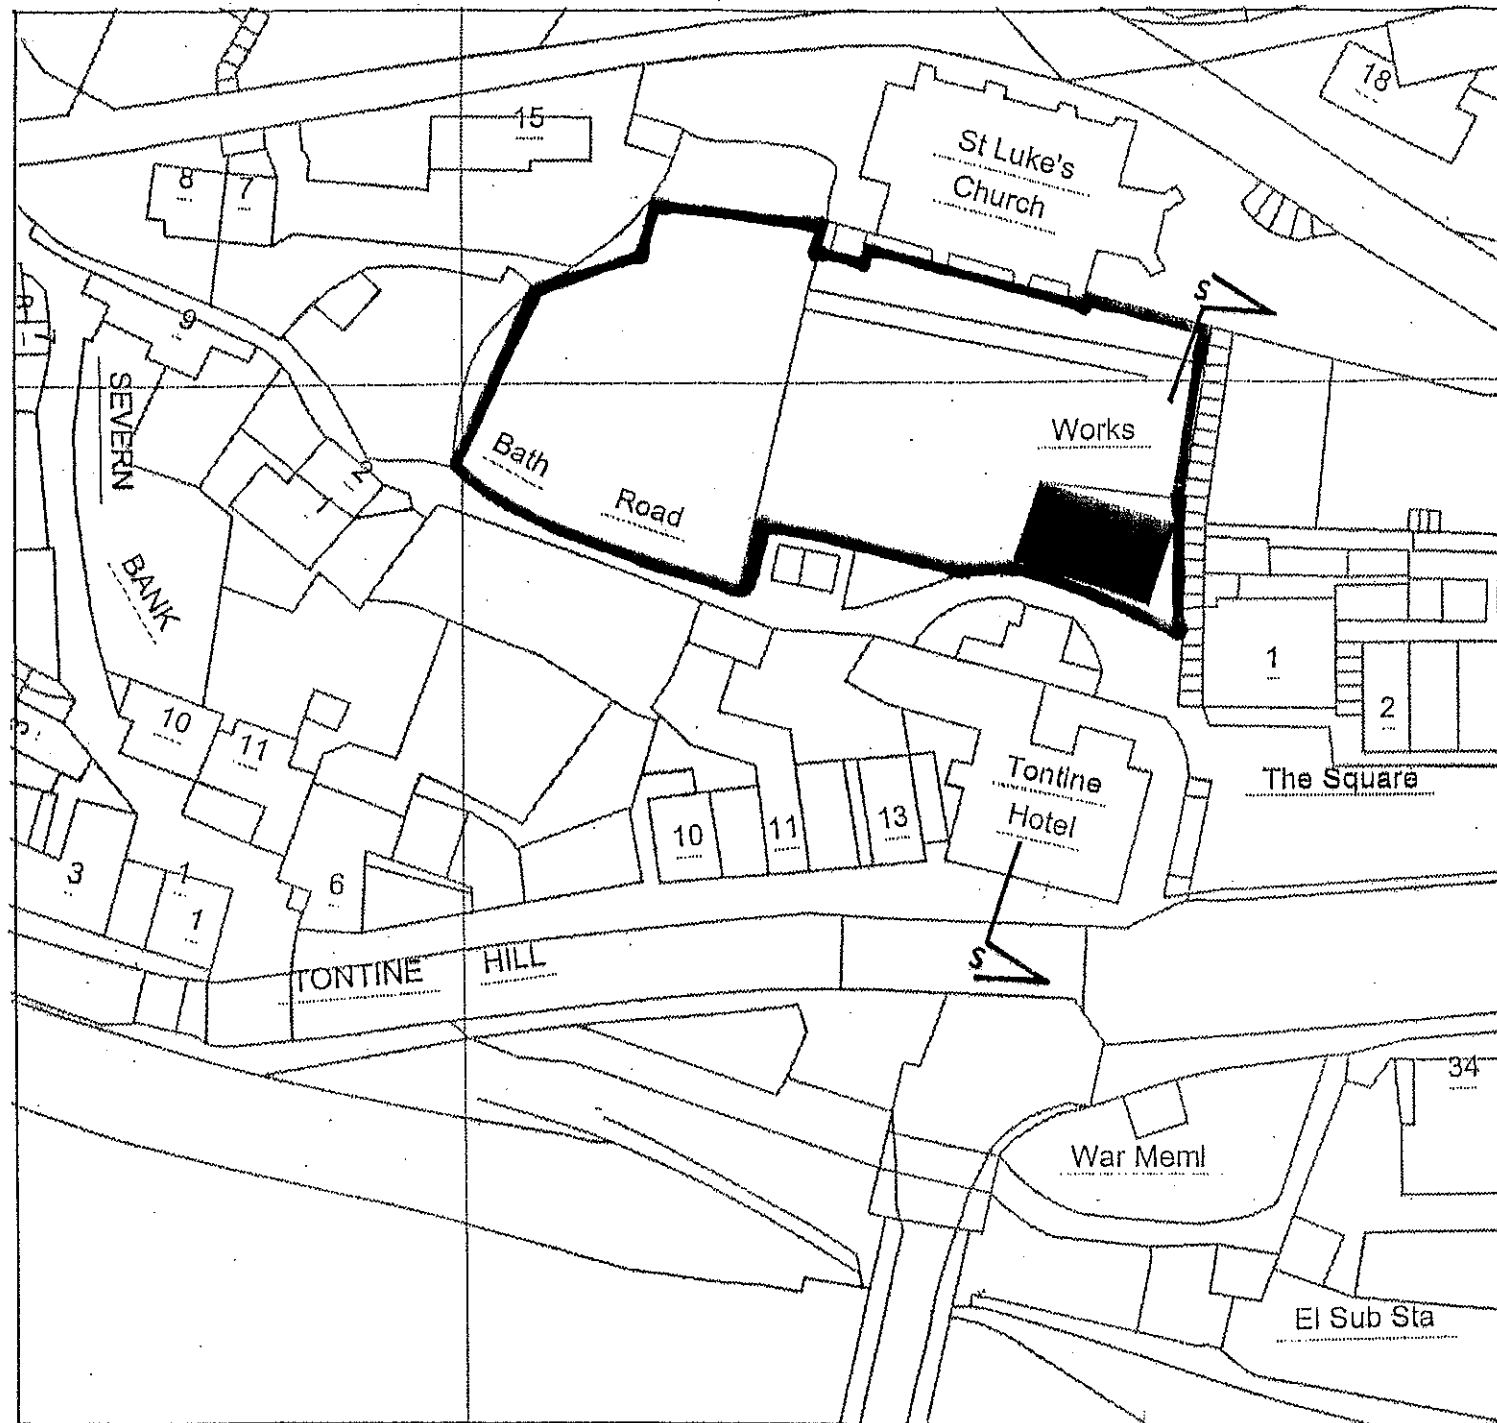


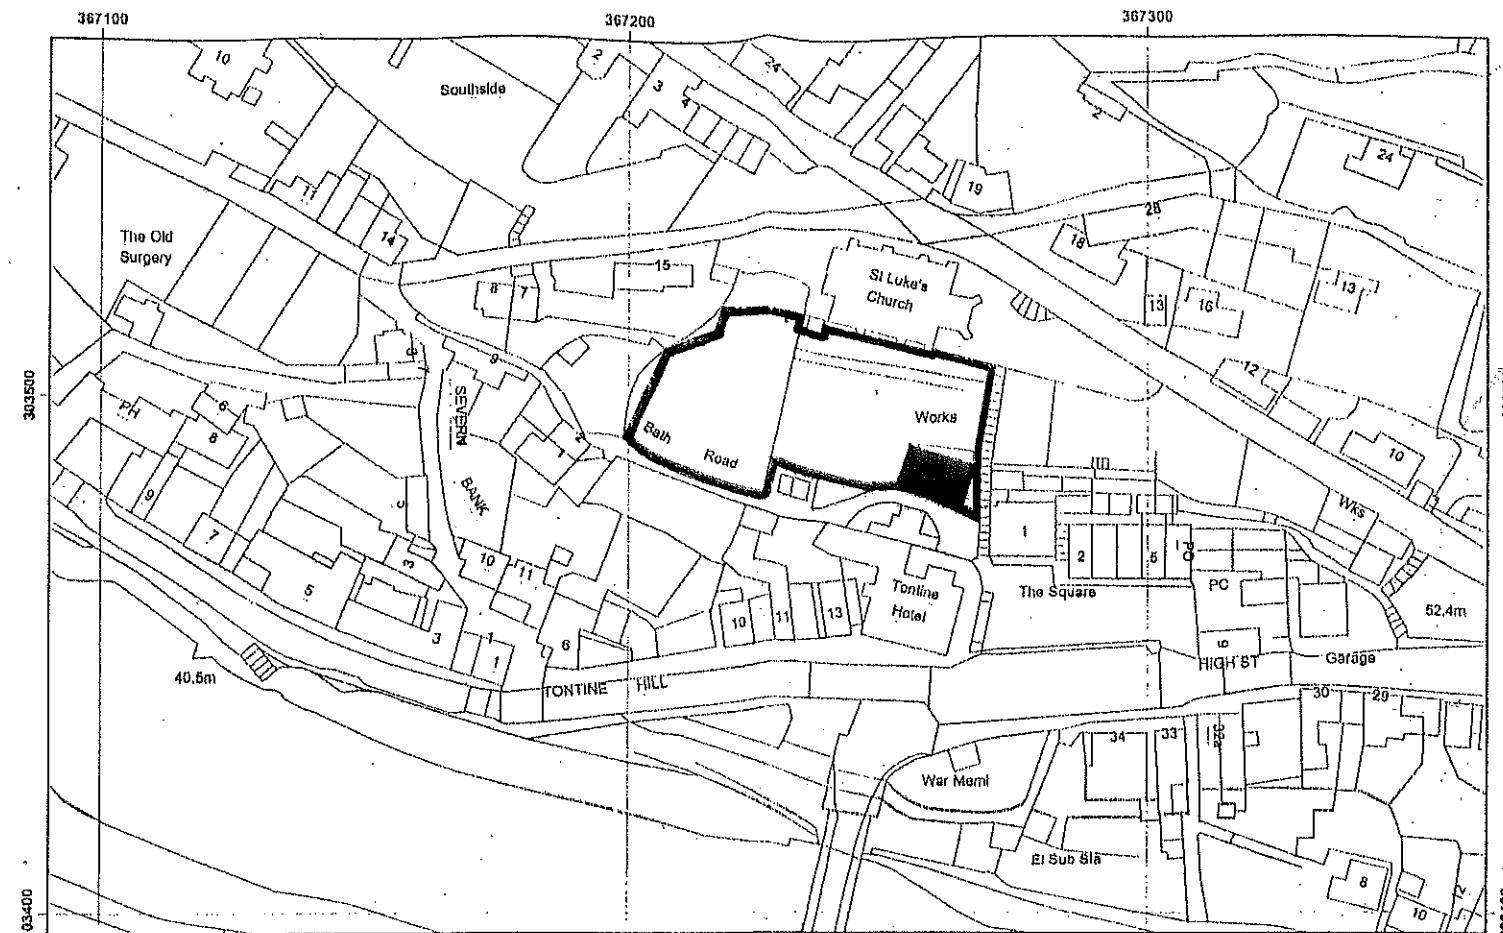

Block Plan

For Section S-S see dwg. no. C222/13

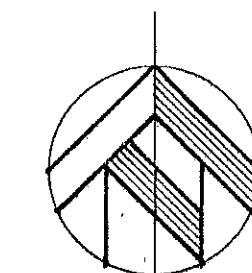

Location Plan

Revision A	Redrawn for planning & Cons. Area resubmissions	050806 MS
---------------	--	--------------

MARTIN STARBUCK
B.A., Dip. Cons., Dip. T.P., R.I.B.A.
12 JOCKEY BANK, IRONBRIDGE,
TELFORD, SHROPSHIRE, TF8 7PD.
TEL: 01952.432091

CHARTERED ARCHITECT
BUILDING CONSERVATION SPECIALIST

CLIENT Mr. John Russell		
PROJECT Proposed Development Land Adjoining Bath Rd. & The Square, Ironbridge		
TITLE Block Plan & Location Plan		
SCALE 1:500 & 1:1,000		
DRAWN MS	DATE 050705	CHECKED
REFERENCE C 222	NUMBER 01	REVISION A